



1 SECTION
1/2"=1'-0"

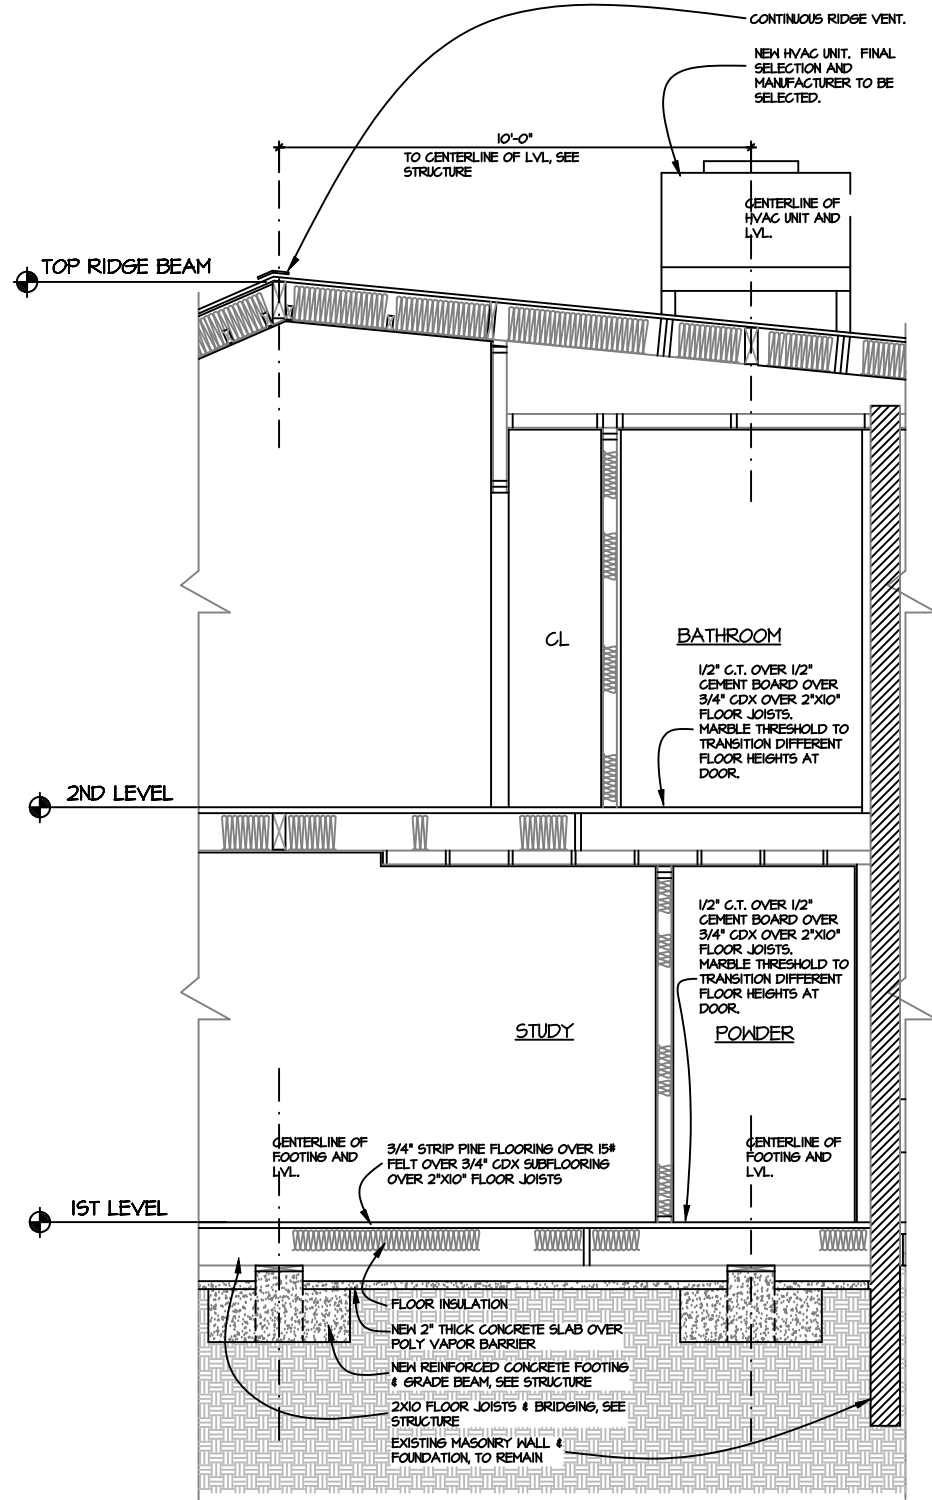

2 SECTION
1/2"=1'-0"

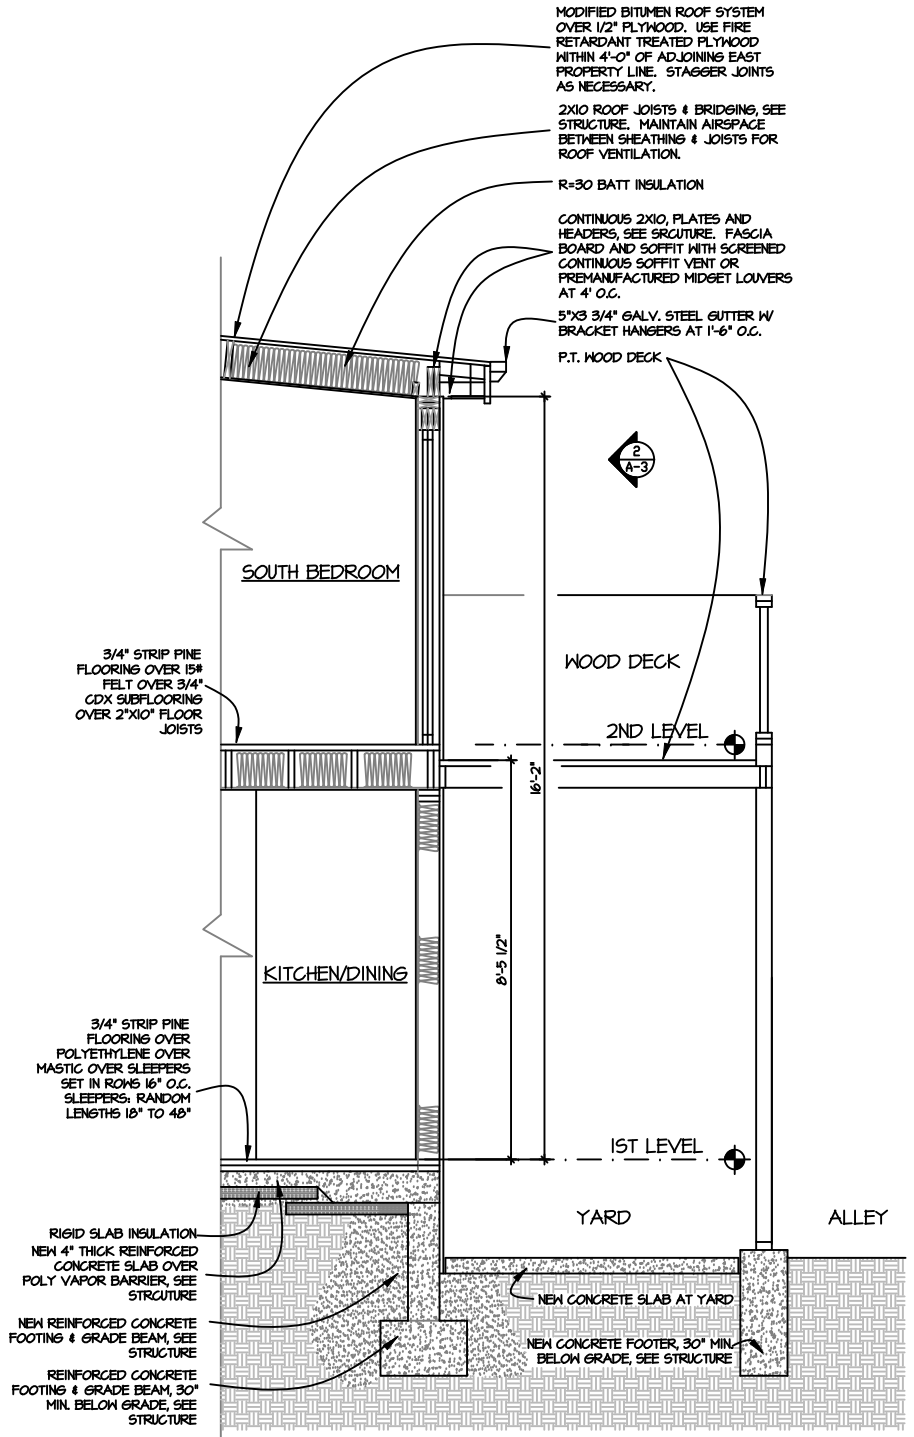

3 SECTION
1/2"=1'-0"

SECTION/DETAIL EXAMPLE:

- Indicate on Sections:
1. Details
 2. Dimensions
 3. Scale
 4. Floor Elevations

ARCHITECTS

4321 West End Road
Baltimore, Maryland
(410) 225-4865, 7891

STRUCTURAL ENGINEERS

4321 East End Road
Baltimore, Maryland
(410) 225-4865, 7891

RENOVATION & ADDITION
CONSTRUCTION DOCUMENTS

Owners:
Mr. & Ms. Smith
6 East Home Street
Baltimore, Maryland

FOR EXAMPLE ONLY:
NOT FOR CONSTRUCTION

DESIGNED:
DRAWN:
CHECKED:
APPROVED:

REVISIONS	DATE

JOB#: 15-005
CADD FILE:
DATE: AUGUST 1, 2016
SCALE: AS NOTED

A-4
SECTIONS