



**1 BUILDING ELEVATION**  
1/4"=1'-0"

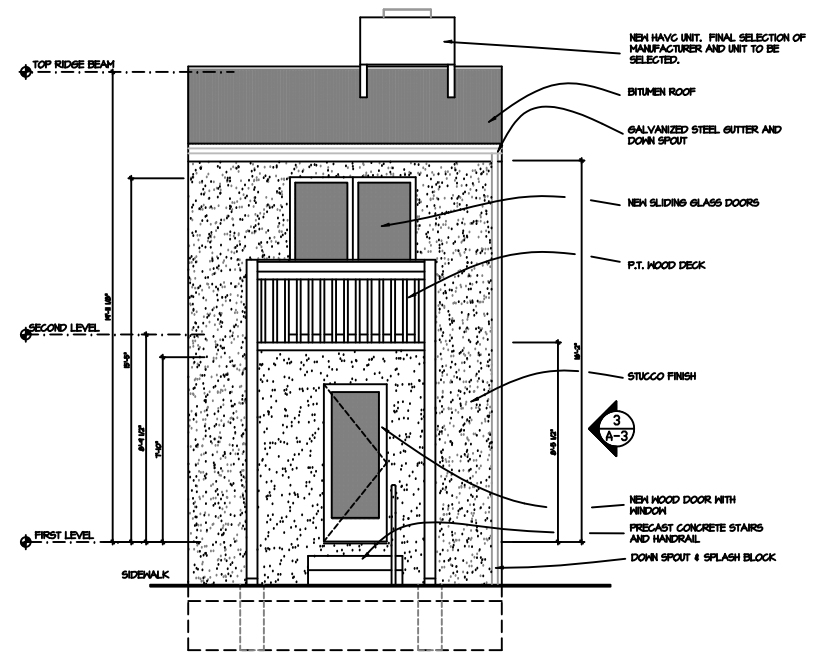

**2 BUILDING ELEVATION**  
1/4"=1'-0"

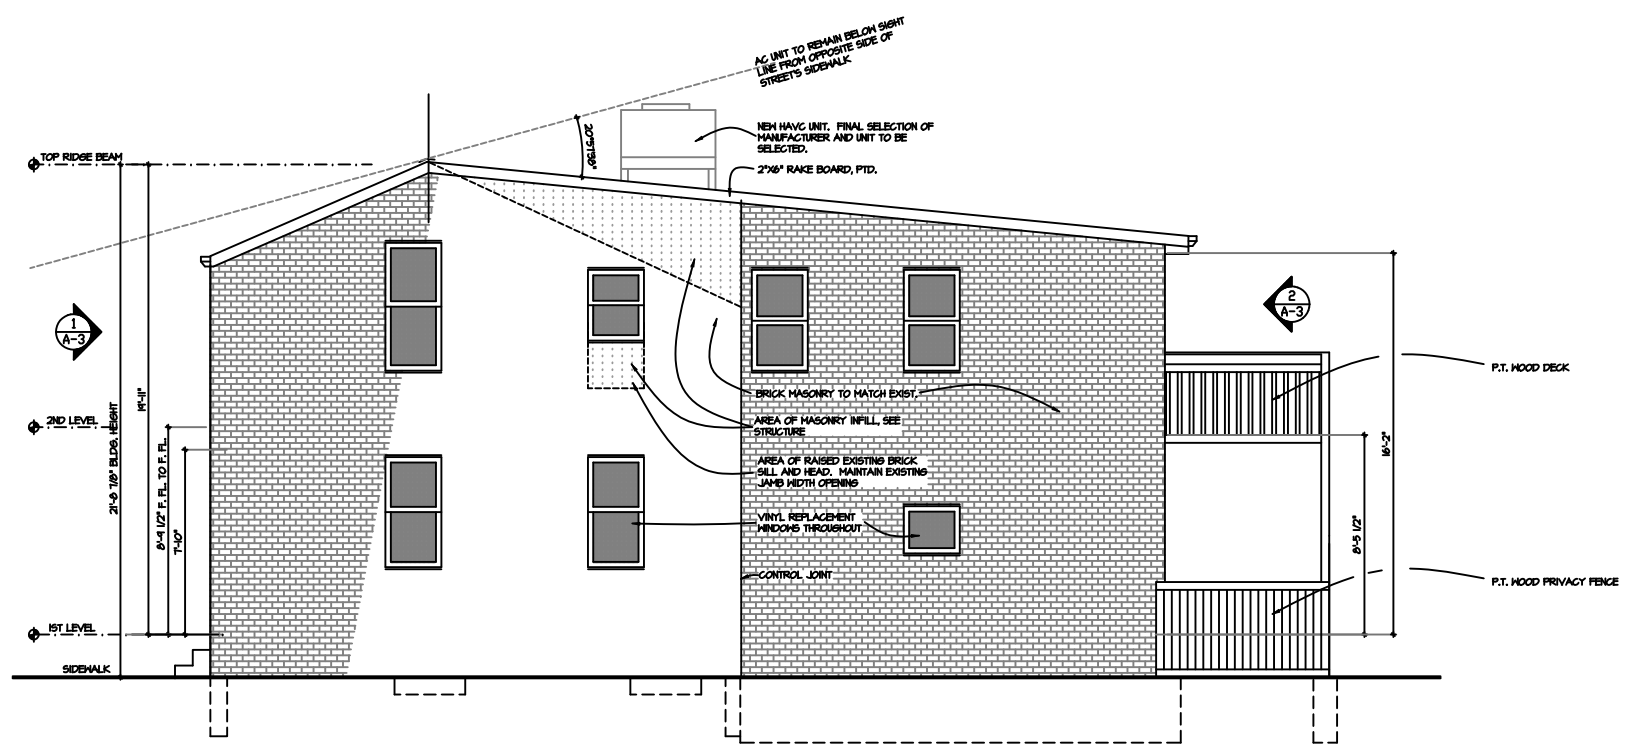

**3 BUILDING ELEVATION**  
1/4"=1'-0"

# BUILDING ELEVATION EXAMPLE:

- Indicate on Building Elevations:
- Existing Construction to Remain
  - New Construction
  - New Finishes
  - Scale
  - Dimensions
  - Floor Elevations, Building Height
  - Existing & New Windows & Doors

ARCHITECTS

4321 West End Road  
Baltimore, Maryland  
(410) 223-4865, 7891

STRUCTURAL ENGINEERS

4321 East End Road  
Baltimore, Maryland  
(410) 223-4865, 7891

RENOVATION & ADDITION  
CONSTRUCTION DOCUMENTS

Owners:  
Mr. & Ms. Smith  
6 East Home Street  
Baltimore, Maryland

FOR EXAMPLE ONLY:  
NOT FOR CONSTRUCTION

DESIGNED:  
DRAWN:  
CHECKED:  
APPROVED:

REVISIONS	DATE

JOB#: 15-005  
CADD FILE:  
DATE: AUGUST 1, 2016  
SCALE: AS NOTED

**A-3**  
BUILDING ELEVATIONS